



STANDARD 10'6" AISLE RACKING LAYOUT

YIELDS **17%** MORE PALLETS
THAN A 36' CLEAR BUILDING WITH SAME RACKING LAYOUT

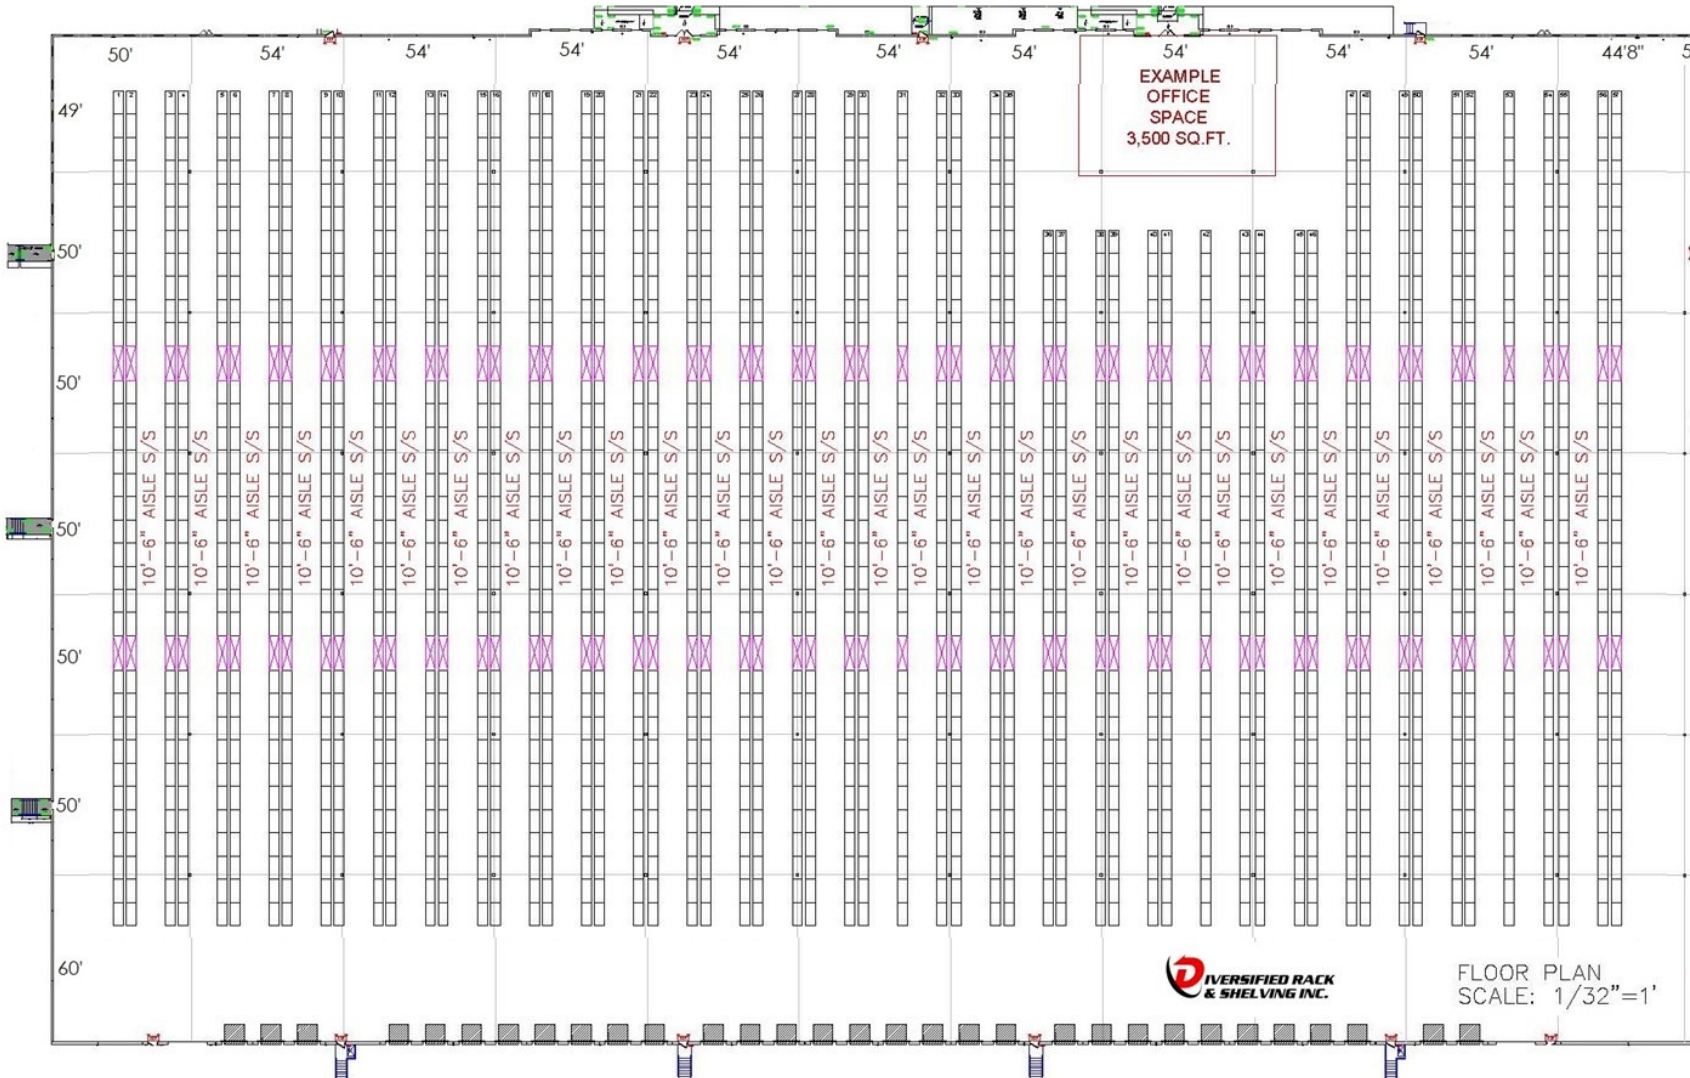

900 WHEELER
40' CLEAR
26,322
PALLET POSITIONS

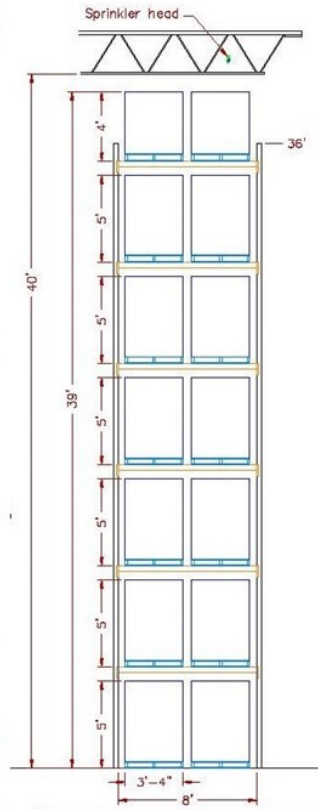

10'-6" AISLES | REACH FORKLIFT | 1,815 - 8' BAYS (X14PP = 25,410) | 114 - 12' TUNNELS (X8PP = 912)



FLOOR PLAN
SCALE: 1/32"=1'

